



The site plan shows Lot 12 with a large green building footprint labeled 'M 12'. To the left of the building are two parking spaces: 'P 28' with a wheelchair symbol and 'P 29'. A north arrow is located at the top left. The area in front of the building is labeled 'LOT 12' in red. The foreground is a green area labeled 'Jardin' with stylized trees and a red area labeled '51,82 m²'. A blue dashed line indicates a path or boundary. A small blue number '339' is visible near the top right of the lot.

	Surface LOT	GARAGE	STATIONNEMENT
LOT 12	180,00m²	GP 29	P28

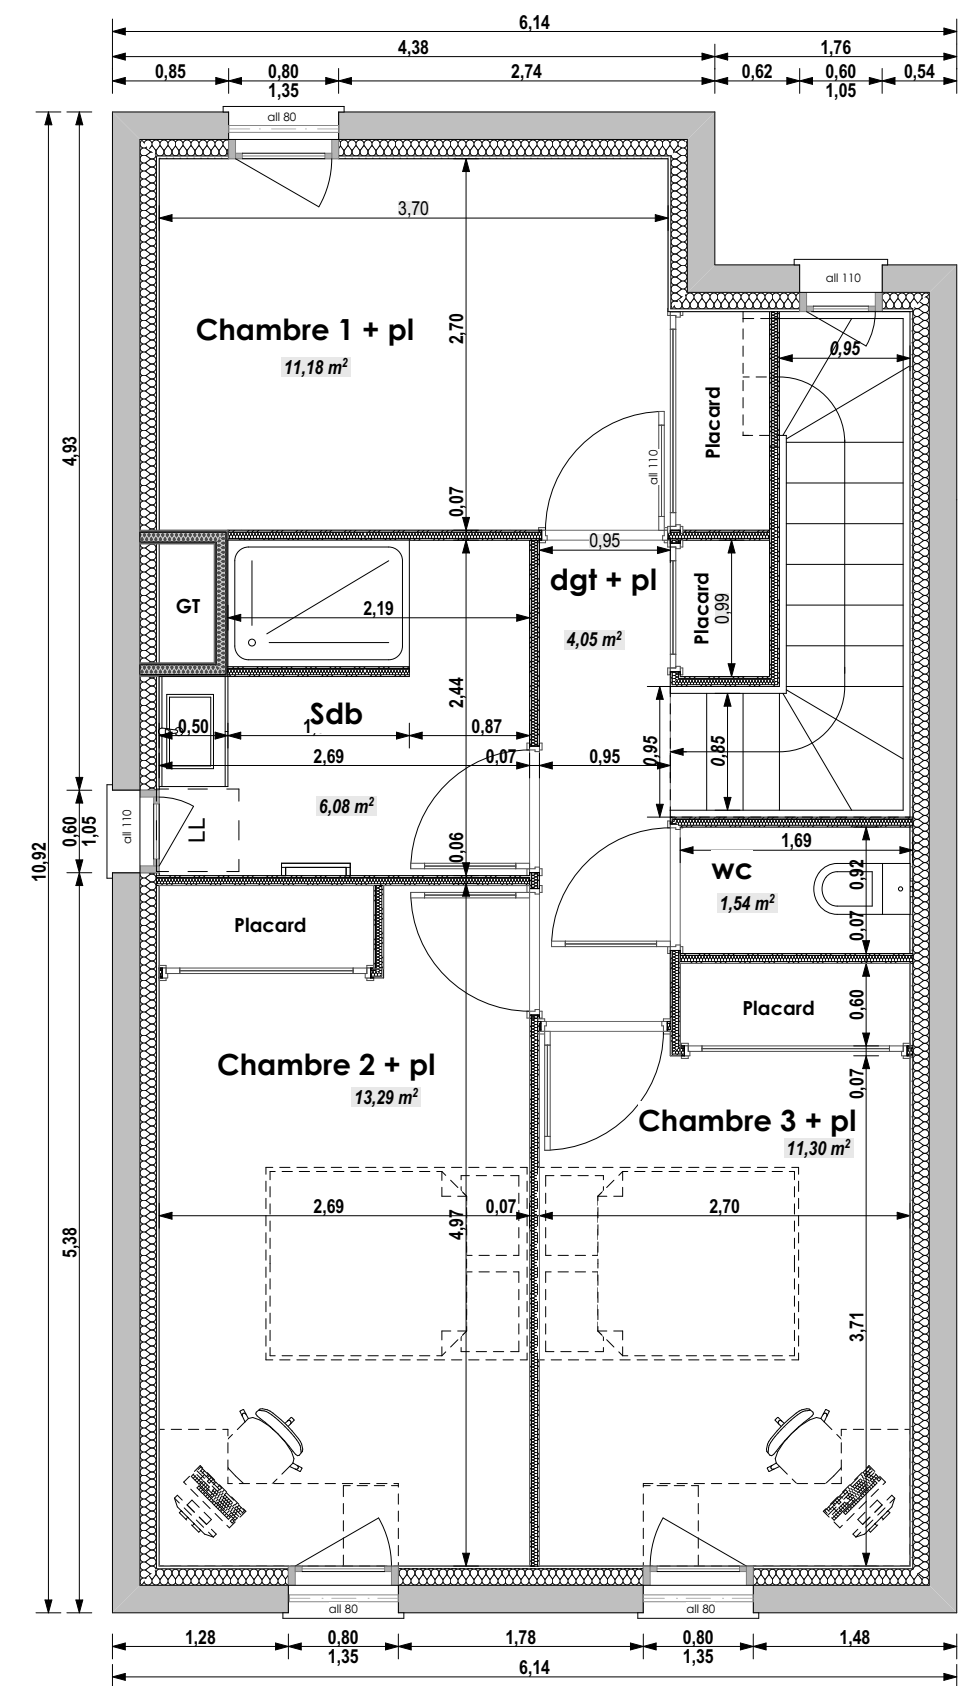

<u>Maître d'ouvrage :</u> <u>SCCV DU LAVOIR</u> 238 Route de Grenoble - 38510 MORESTEL	<u>"LE DOMAINE DU LAVOIR"</u> Constructions de 19 logements - Rue du Lavoir 38490 AOSTE
PLAN DE PRE-COMMERCIALISATION	

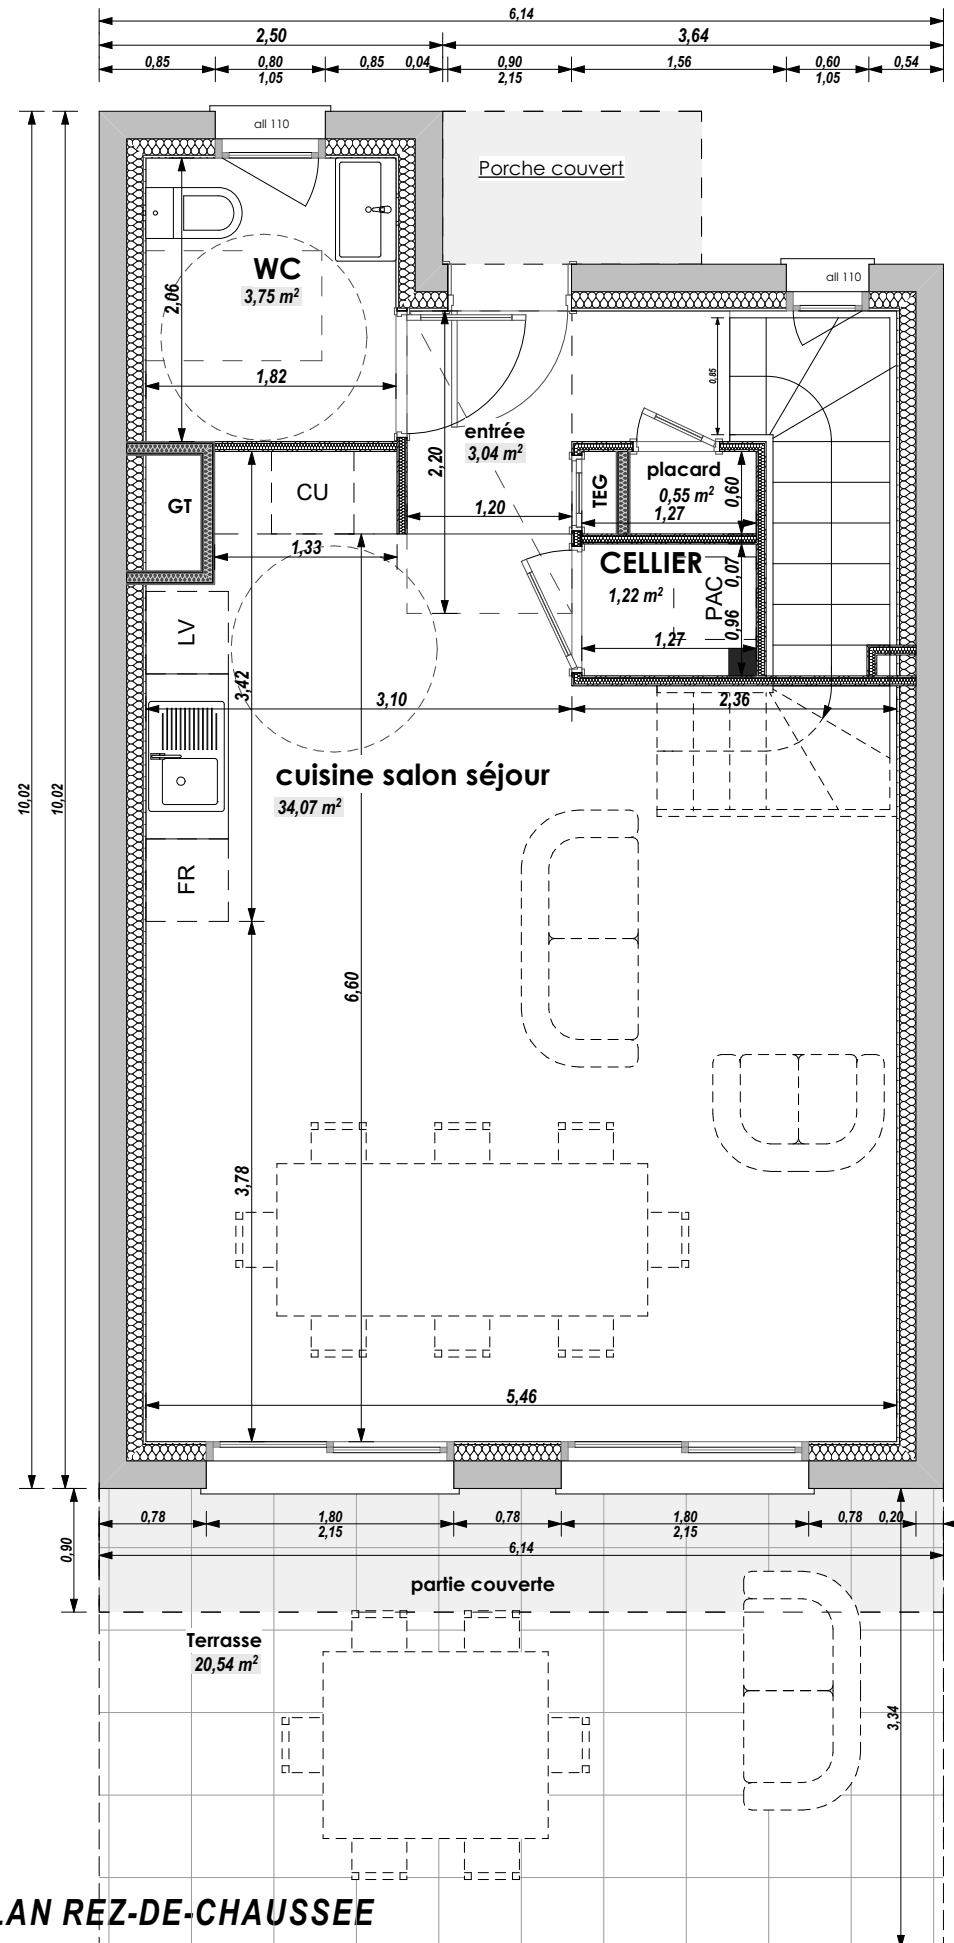

30 mars 2021

Des modifications sont susceptibles d'être apportées à plan en fonction des études et des nécessités techniques de réalisation et en raison des normes d'accessibilité PMR par le bureau de contrôle.

Les indications portées au plan, poutres, faux plafonds, canalisations, radiateurs ne sont pas systématiquement représentés.

Les surfaces et hauteurs sous plafond sont approximatives. Les indications d'équipements et de plantations sont données à titre indicatif et ne sont pas contractuelles.

Les côtes et surfaces sont soumises à une tolérance de 5% - Les surfaces des jardins sont données à titre indicatif et peuvent évoluer selon les contraintes du site